

LENGTH OF POLE	32 FT.			
EMBEDMENT SPECIFIED	8 FT.			
HEIGHT ABOVE GROUND	24 FT.			
WEIGHT	1920 LBS.			
WIND VELOCITY (mph)	150	160	170	180
MAXIMUM EPA* (sq. ft.)				

Above embedment shown in SAND. Other embedment depth may be required for other soil condition.


STANDARD PIPE TENON SIZE	
CIRCLE ONE:	
Nominal Diameter (in)	Outside Diameter (in)
2"	2 3/8"
2 1/2"	2 7/8"
3"	3 1/2"
3 1/2"	4"
4"	4 1/2"

Please order tenon by nominal diameter.

Signature: \_\_\_\_\_

Date: \_\_\_\_\_

**32 ft. TYPE I -0 POLE**

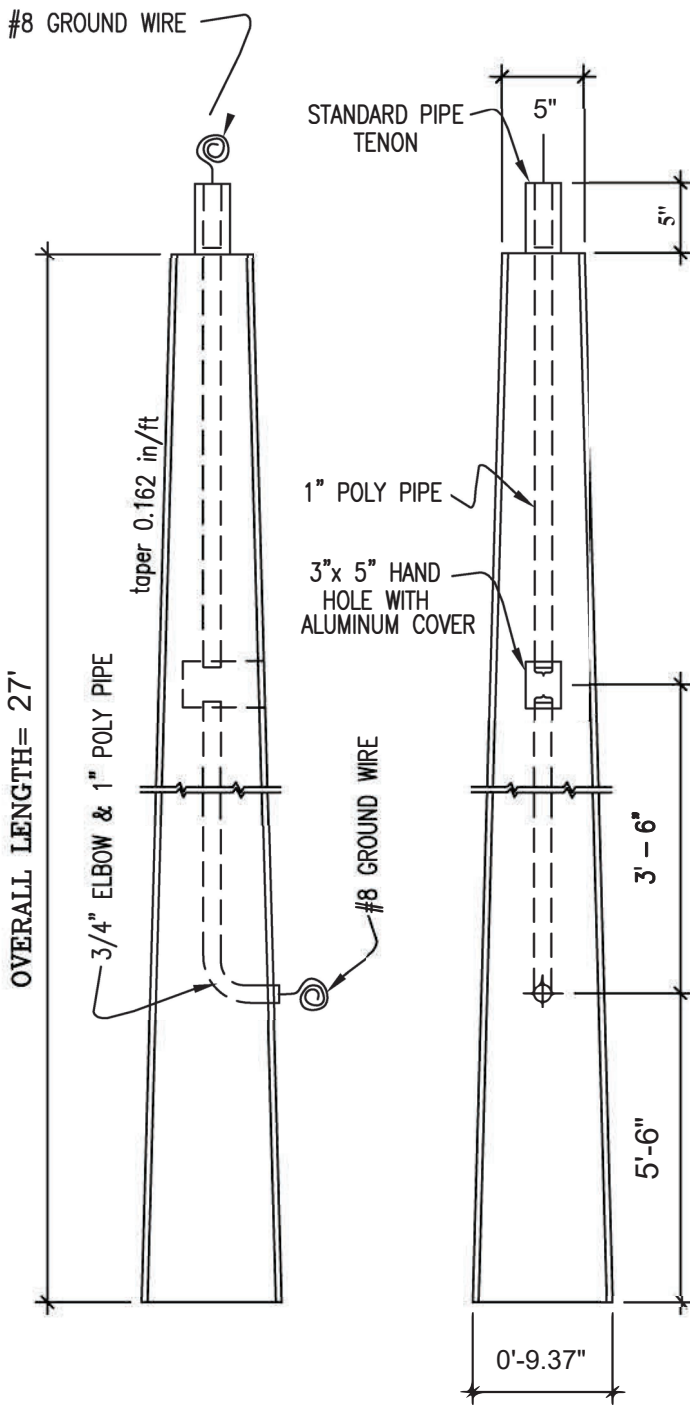

LENGTH OF POLE	27 FT.			
EMBEDMENT SPECIFIED	7 FT.			
HEIGHT ABOVE GROUND	20 FT.			
WEIGHT	1460 LBS.			
WIND VELOCITY (mph)	150	160	170	180
MAXIMUM EPA* (sq. ft.)	6.0	5.3	4.7	4.2

Above embedment shown in SAND. Other embedment depth may be required for other soil condition.


STANDARD PIPE TENON SIZE	
CIRCLE ONE:	
Nominal Diameter (in)	Outside Diameter (in)
2"	2 3/8"
2 1/2"	2 7/8"
3"	3 1/2"
3 1/2"	4"
4"	4 1/2"

Please order tenon by nominal diameter.

Signature: \_\_\_\_\_

Date: \_\_\_\_\_

**27 ft. TYPE I -0 POLE**

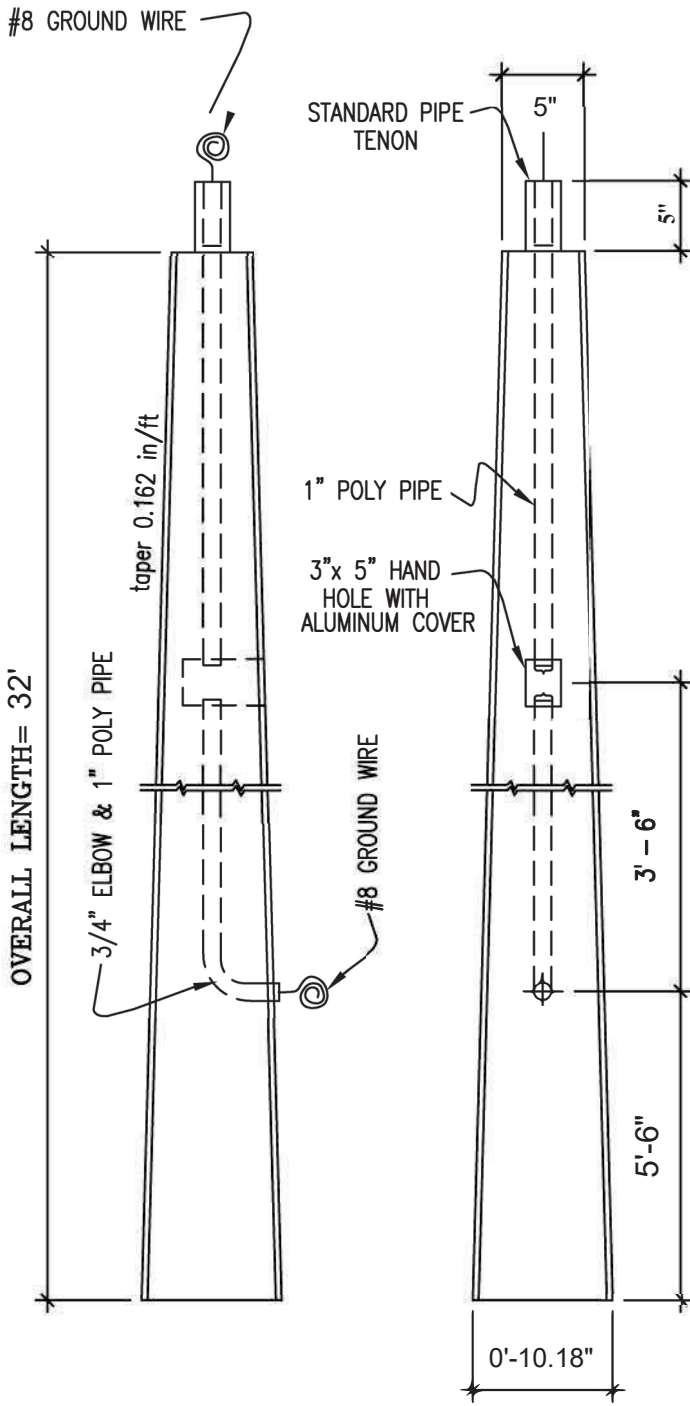

LENGTH OF POLE	32 FT.			
EMBEDMENT SPECIFIED	7 FT.			
HEIGHT ABOVE GROUND	25 FT.			
WEIGHT	1920 LBS.			
WIND VELOCITY (mph)	150	160	170	180
MAXIMUM EPA* (sq. ft.)	10.9	3.8	3.4	3.2

Above embedment shown in SAND. Other embedment depth may be required for other soil condition.

STANDARD PIPE TENON SIZE CIRCLE ONE:	
Nominal Diameter (in)	Outside Diameter (in)
2"	2 3/8"
2 1/2"	2 7/8"
3"	3 1/2"
3 1/2"	4"
4"	4 1/2"

Please order tenon by nominal diameter.

Signature: \_\_\_\_\_

Date: \_\_\_\_\_

**32 ft. TYPE I -0 POLE**